
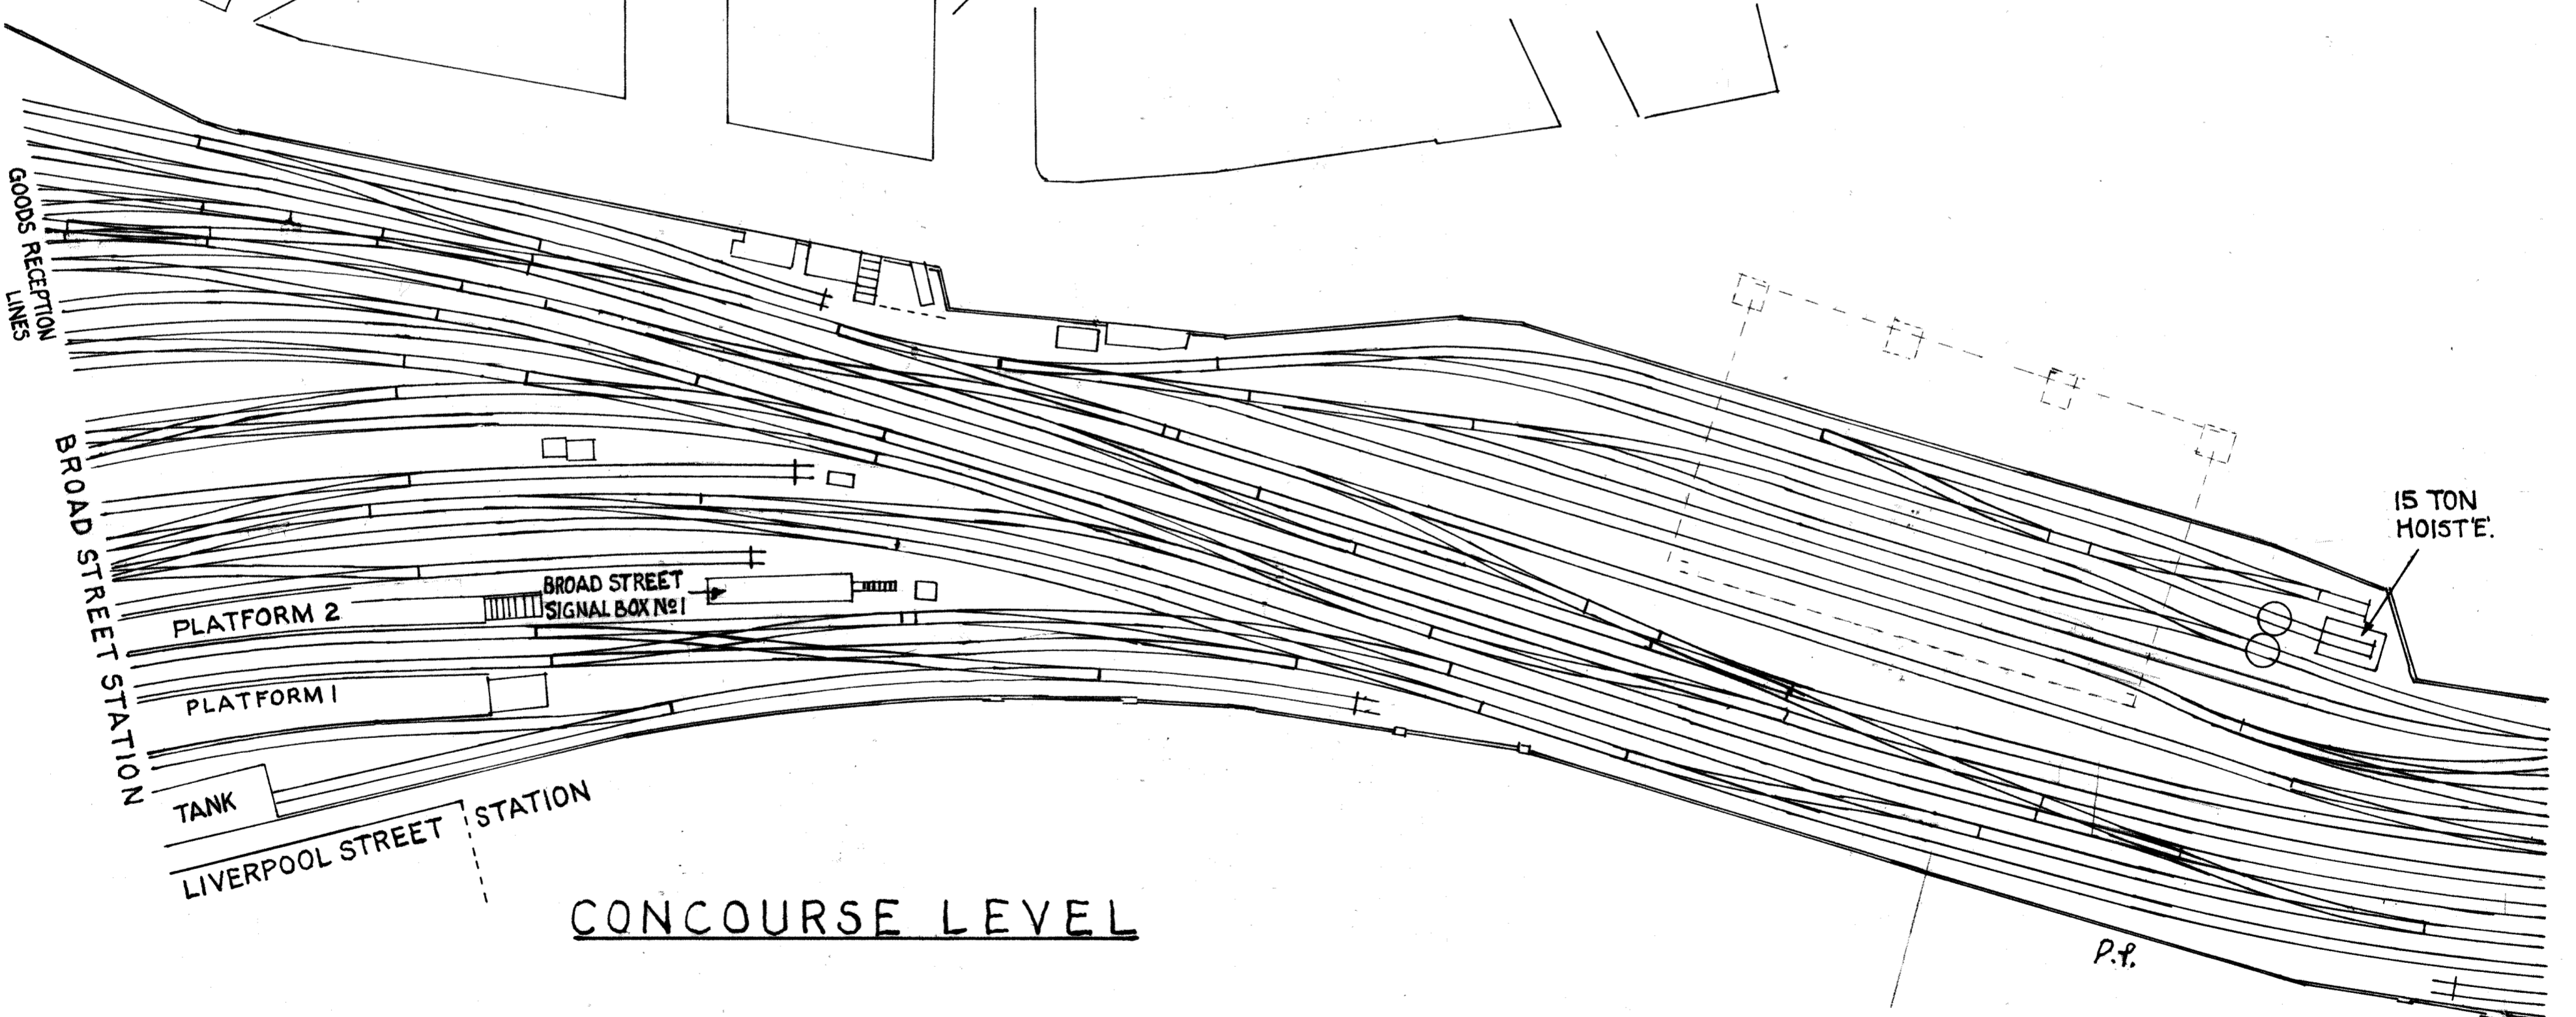


STREET LEVEL

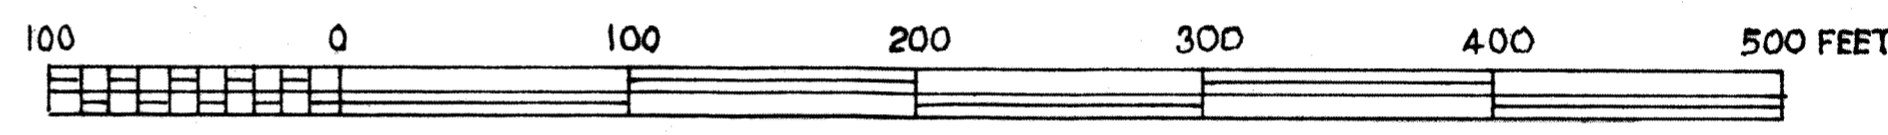

CONCOURSE LEVEL

COPYRIGHT DRAWING BY PETER TATLOW  
 SOURCES:  
 LNWR 40FT SURVEY, REV'D 11/21, N<sup>o</sup> B247(1/2).  
 BR 1,250 LAND PLAN, 1957.

TITLE:  
 LNWR BROAD STREET STATION APPROACHES

SCALE: 1: 600	DRAWN: PETER TATLOW	DATE: FEB 2018
DRG. N <sup>o</sup> : LNWR/CE/03		