


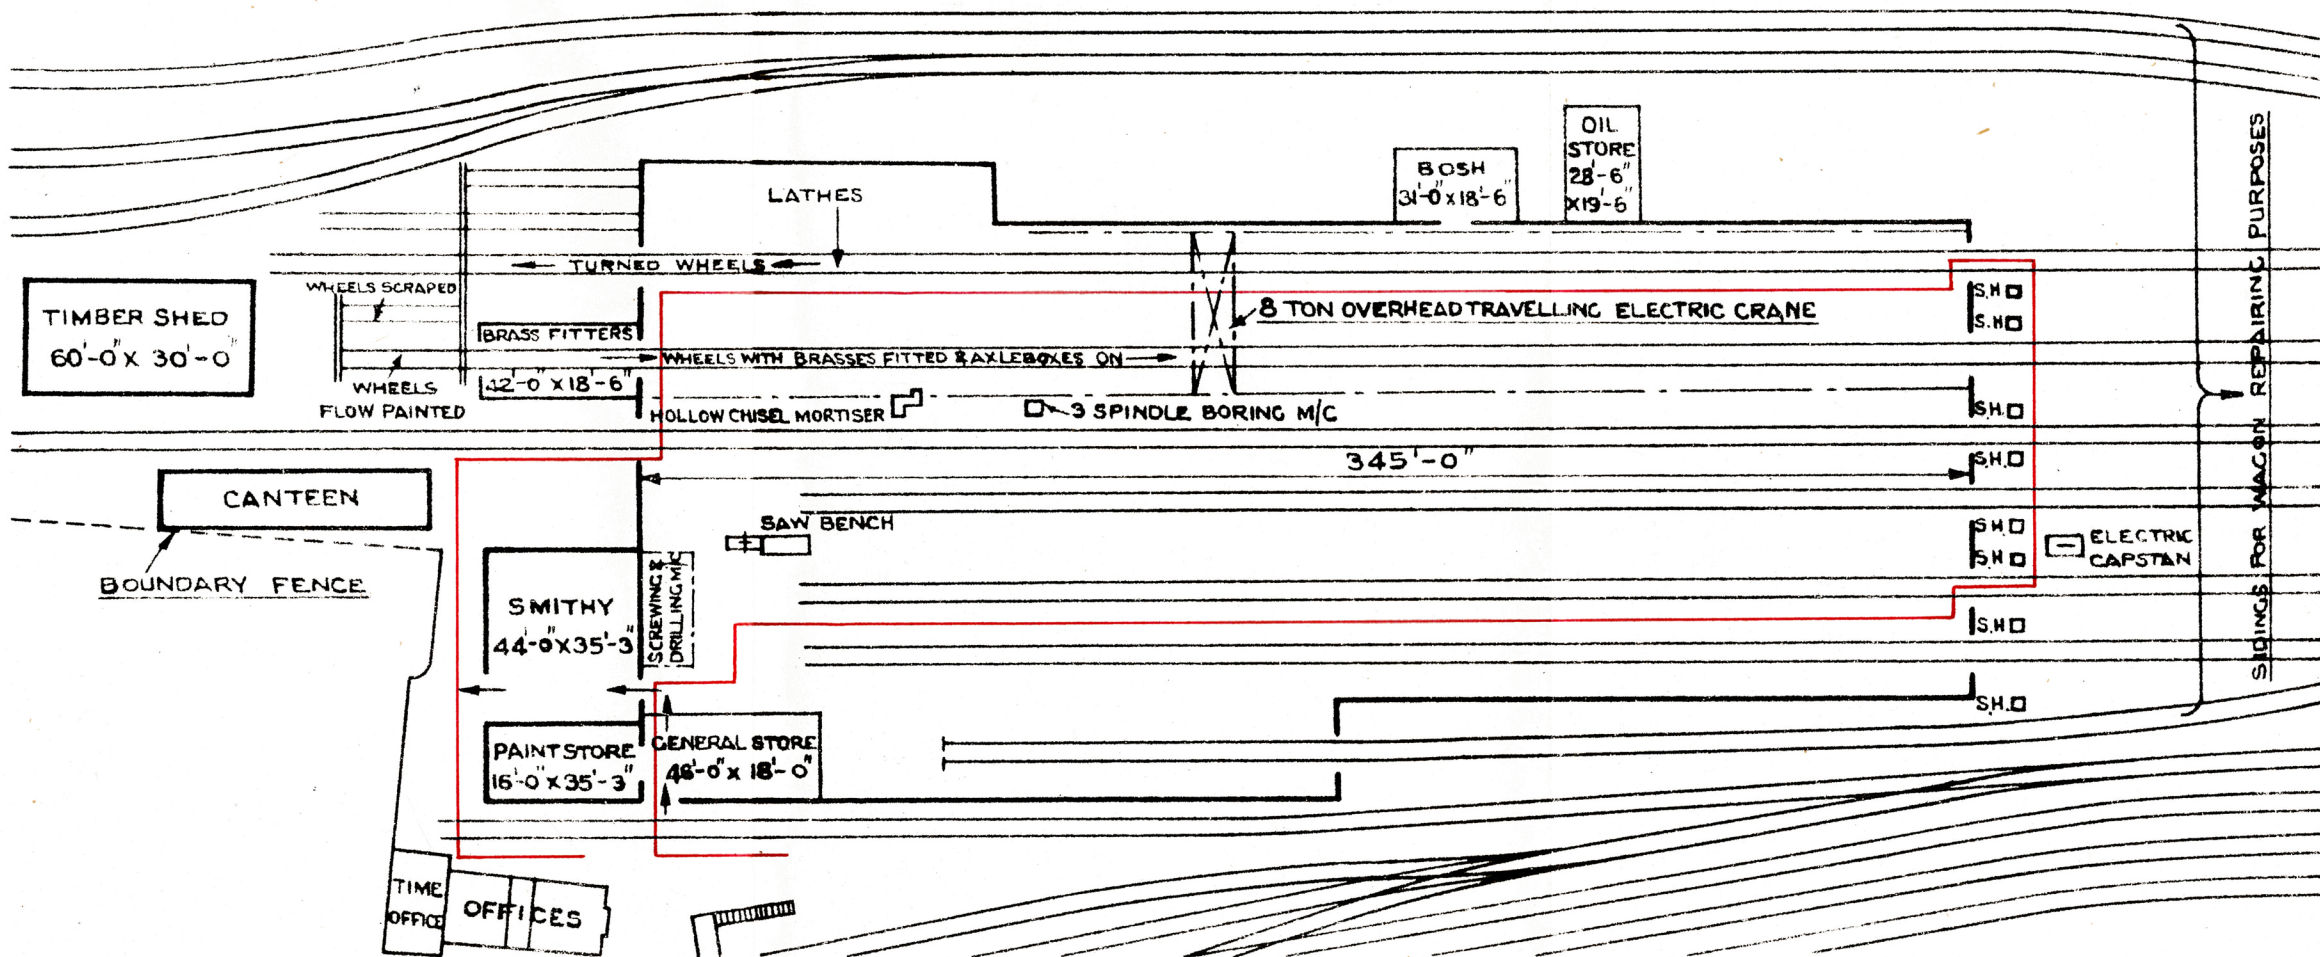

C. & W. DEPT MOTHERWELL.

SCALE :- 1" = 50 FT.